




ZAVOD

**Z
A
URBANIZAM I
PROSTORNO
UREĐENJE**

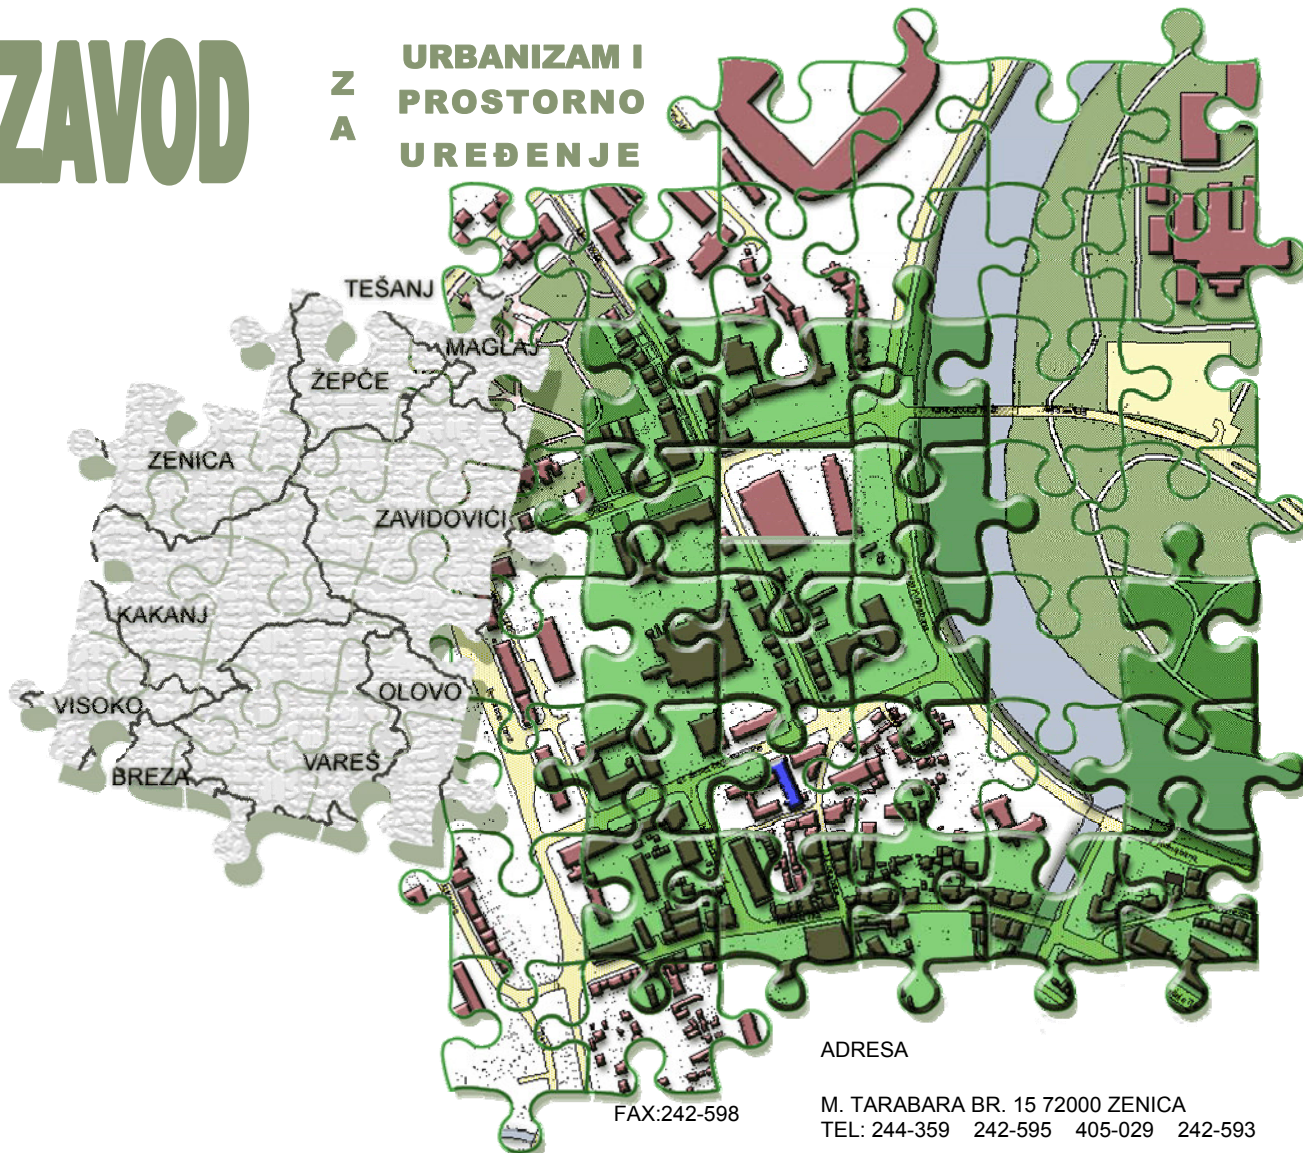

ADRESA

M. TARABARA BR. 15 72000 ZENICA
TEL: 244-359 242-595 405-029 242-593

FAX:242-598

**IZMJENA I DOPUNA REGULACIONOG PLANA
“EKONOMIJA – BATVICE” ZAVIDOVIĆI
- PRIJEDLOG -**


Namjena	Planirana parcela m ²	Površina parcele m ²	Površina pod objektima m ²		BGP Planirani objekti m ²		Procenat izgrađenosti		Koeficijent izgrađenosti	
			OPT.	MAX	OPT.	MAX	OPT.	MAX	OPT.	MAX
PRIVREDNE JEDINICE										
P1	5	7.325,00	2.564,00	4.761,00	3.296,00	5.494,00	35	65	0,45	0,75
P2	6	4.915,00	1.720,00	3.195,00	2.212,00	3.686,00	35	65	0,45	0,75
P3	7	5.135,00	1.797,00	3.338,00	2.311,00	3.851,00	35	65	0,45	0,75
P4	8	3.715,00	1.300,00	2.415,00	1.672,00	2.786,00	35	65	0,45	0,75
P5	9	3.932,00	1.736,00	2.556,00	1.679,00	2.949,00	35	65	0,45	0,75
P6	16	2.568,00	899,00	1.663,00	1.156,00	1.926,00	35	65	0,45	0,75
P7	17	2.545,00	891,00	1.654,00	1.570,00	1.145,00	35	65	0,45	0,75
P8	4	4.148,00	1.452,00	2.969,00	1.867,00	3.112,00	35	65	0,45	0,75
P9	12	3.074,00	1.075,00	1.998,00	1.383,00	2.305,00	35	65	0,45	0,75
P10	11	1.800,00	630,00	1.770,00	810,00	1.350,00	35	65	0,45	0,75
P11	10	4.183,00	1.464,00	2.719,00	1.182,00	3.137,00	35	65	0,45	0,75
P12	13	13.766,00	4.818,00	8.948,00	6.194,00	10.324,00	35	65	0,45	0,75
P13	14	3.490,00	1.222,00	2.269,00	1.570,00	2.618,00	35	65	0,45	0,75
P14	15	3.115,00	1.090,00	2.025,00	1.402,00	2.336,00	35	65	0,45	0,75
P15	18	7.499,00	2.625,00	4.784,00	3.375,00	5.624,00	35	65	0,45	0,75
P16	19	6.304,00	2.206,00	4.098,00	2.837,00	4.728,00	35	65	0,45	0,75
UKUPNO		77.514,00	27.489,00	406.810,00	35.306,00	57.371,00				

TARNSFER STANICA	22	3.928	1.374	2.553	1.767	2.946	35	65	0	1
KOMPLEKS UZ GROBLJE	1	6.247	2.186	4.060						
REKREATIVNO ZELENILO	23	8.391								
UKUPNO		18.566								
SUMA PLANIRANIH PARCELA		96.080								

GRADSKO GROBLJE	A	116.552
SANACIJA OTPADA	B	37.064
SAOBR. I KOMUNAL. INFRASTRUKTURA		33.796
ZAŠTITNO ZELENILO	26,27	4.037
UKUPNO		199.820
OSTALE POVRŠINE		32.700
SUMA POVRŠINA		328.600

UKUPNA POVRŠINA OBUHVATA= 32,86 ha

**IZMJENA I DOPUNA RP"EKONOMIJA-BATVICE"
ZAVIDOVIĆI
POSTOJEĆE STANJE IZGRAĐENOSTI
AVIO SNIMAK
R 1:3000**

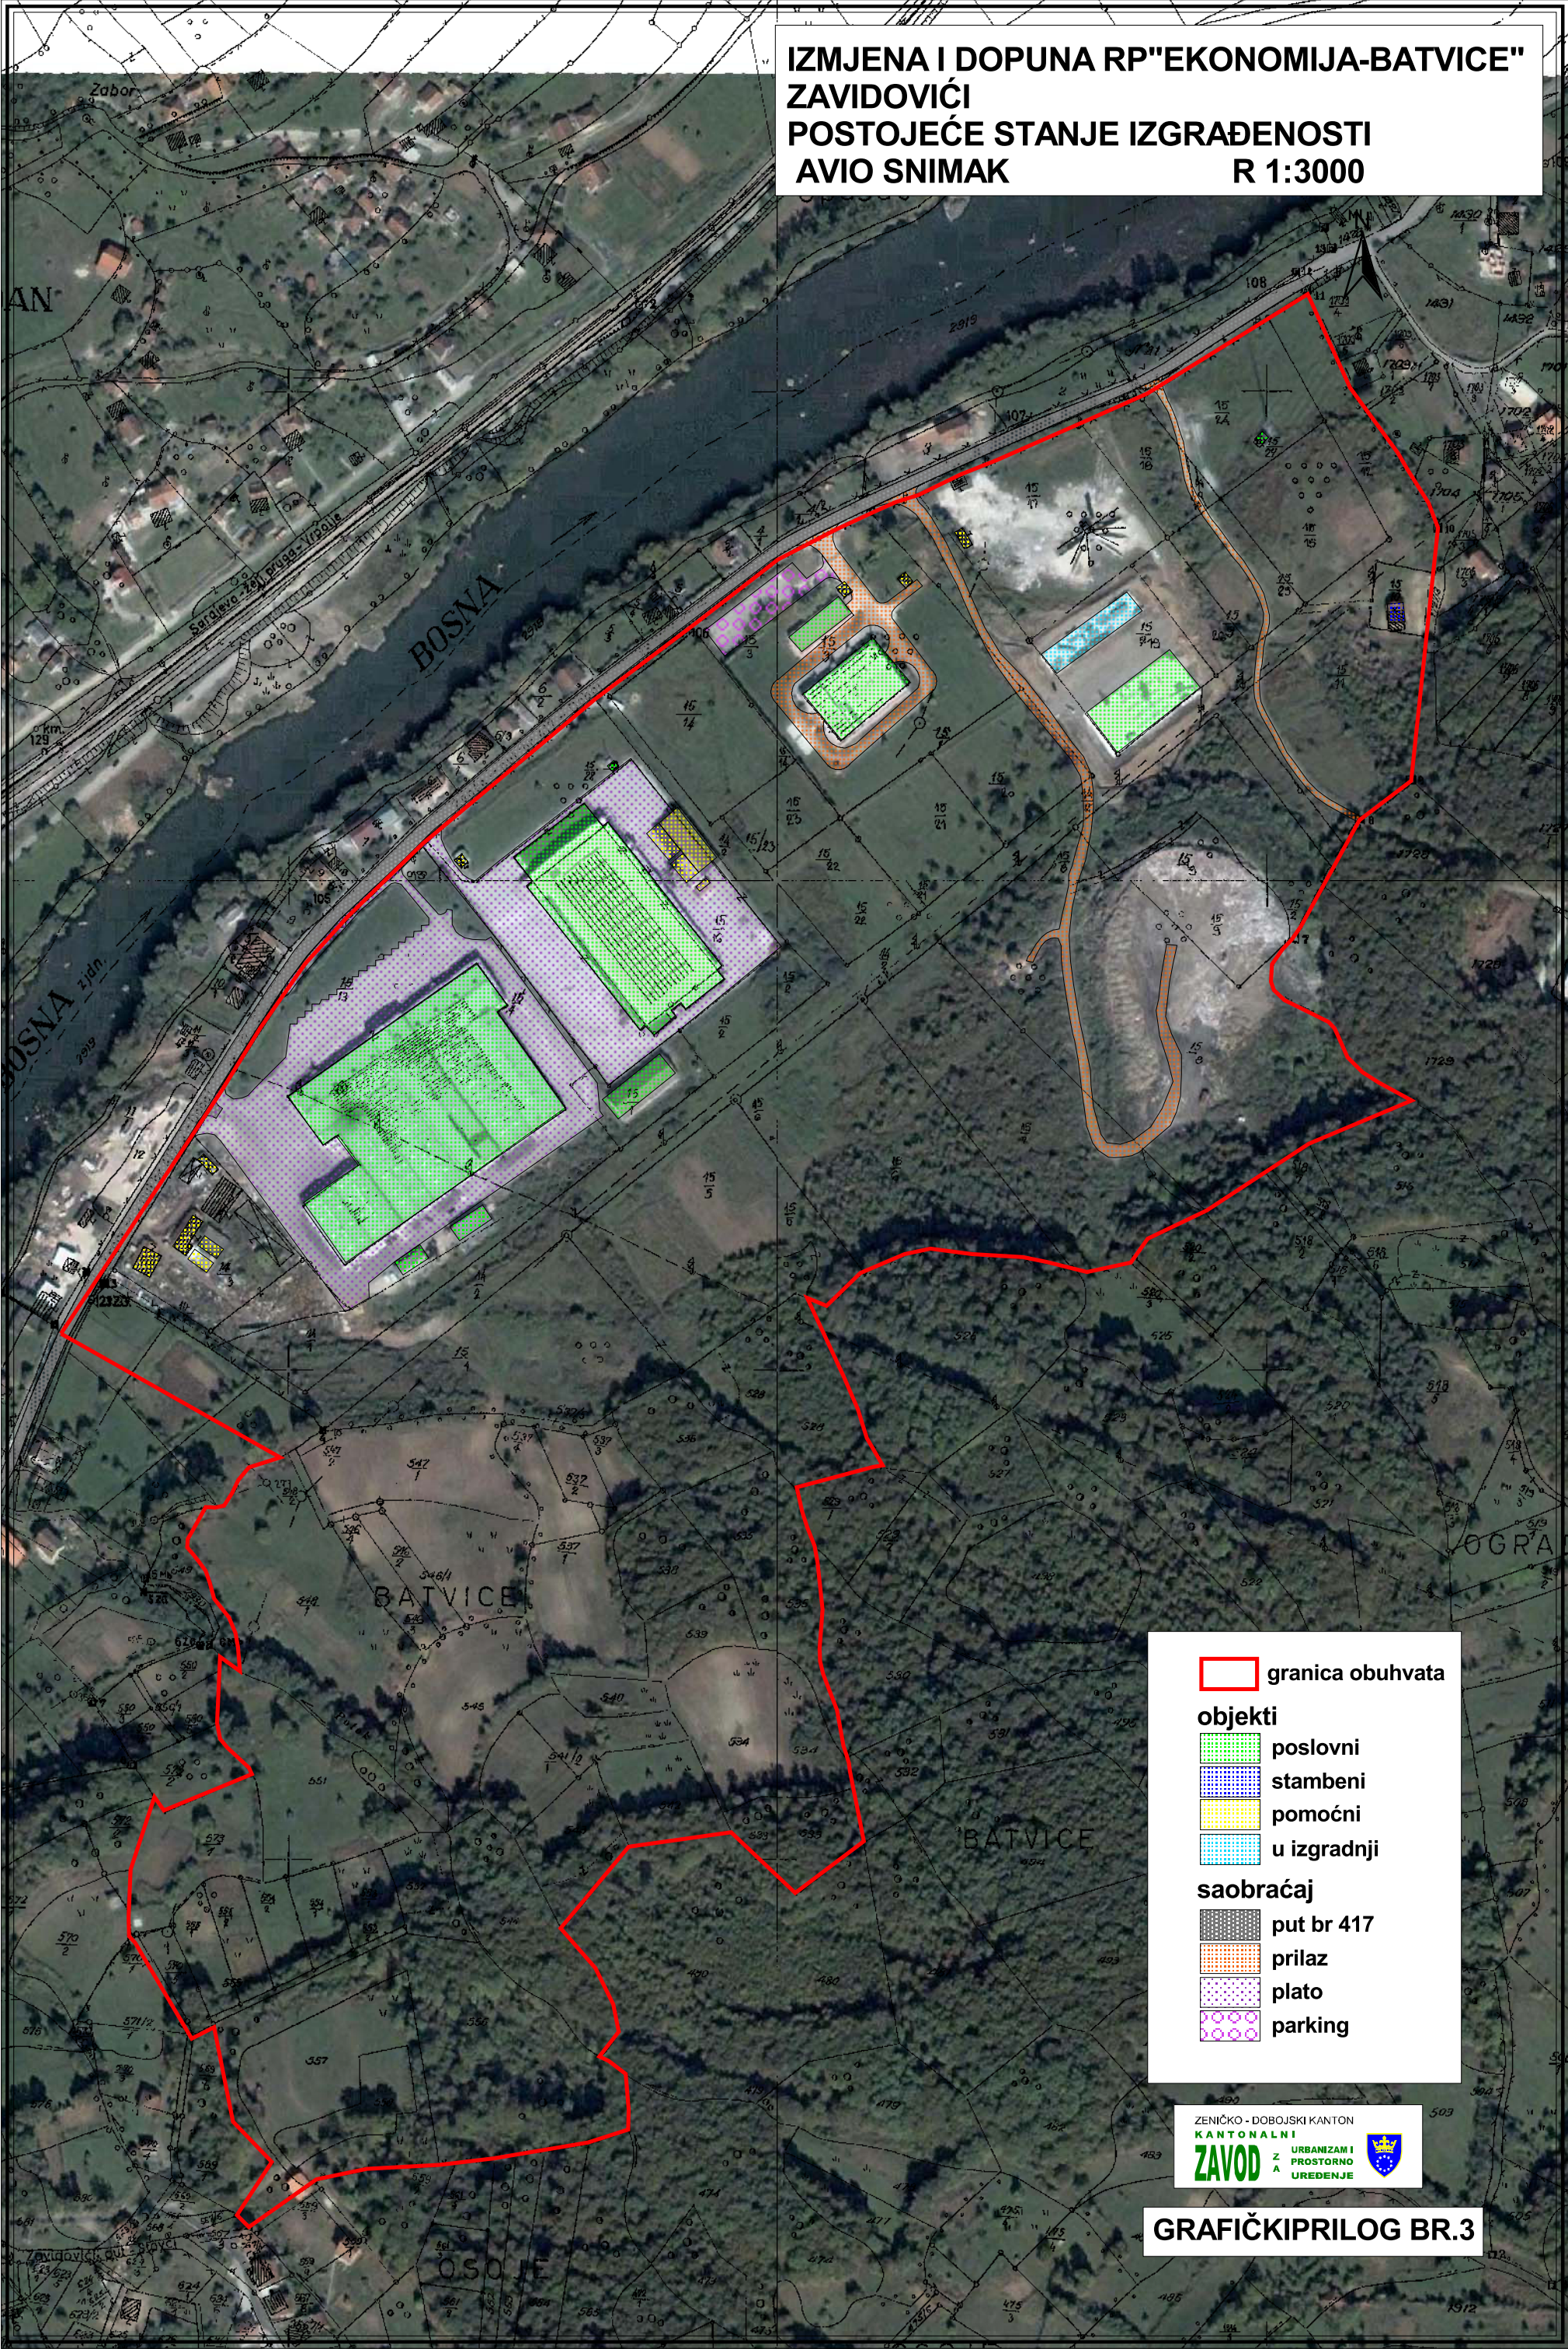

 granica obuhvata


objekti

-  poslovni
-  stambeni
-  pomoćni
-  u izgradnji


saobraćaj

-  put br 417
-  prilaz
-  plato
-  parking

ZENIČKO - DOBOJSKI KANTON
KANTONALNI
ZAVOD URBANIZAM I
Z PROSTORNO
A UREĐENJE



**IZMJENA I DOPUNA RP "EKONOMIJA-BATVICE"
ZAVIDOVIĆI - PRIJEDLOG
URBANISTIČKO RJEŠENJE R 1:1000**

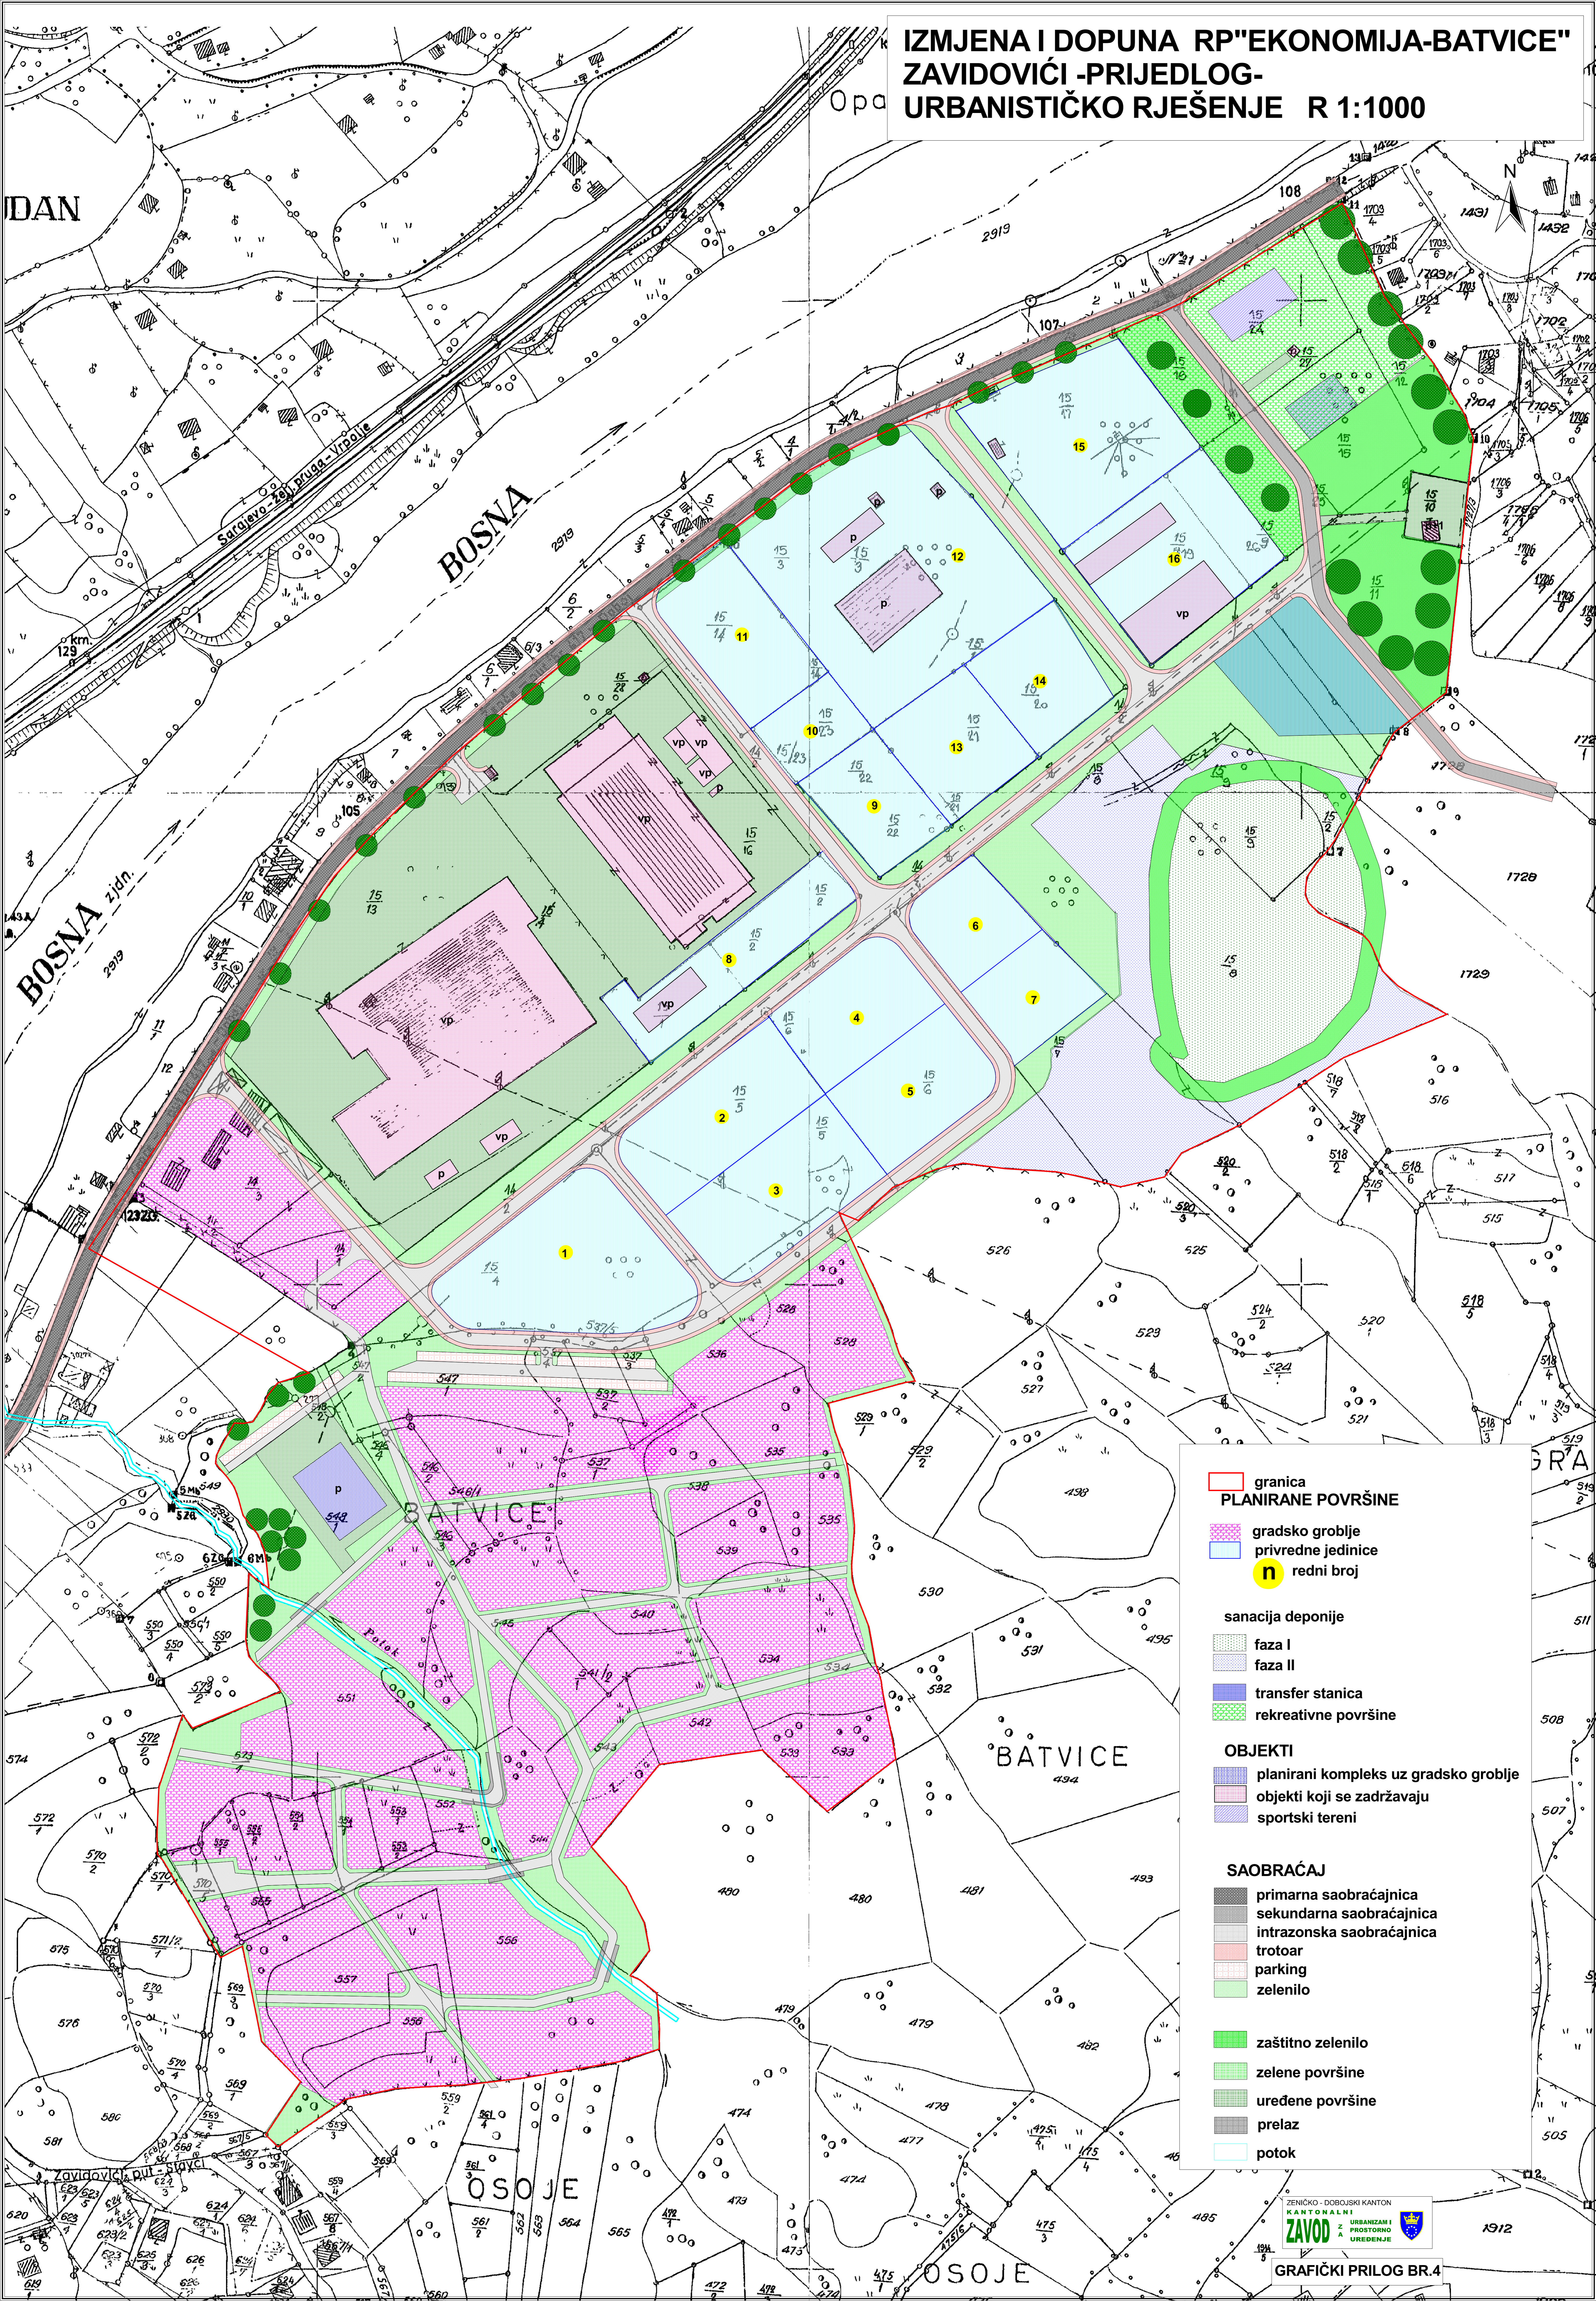

PLANIRANE POVRŠINE

- grana
- gradsko groblje
- privredne jedinice
- redni broj

sanacija deponije

- faza I
- faza II
- transfer stanica
- rekreativne površine


OBJEKTI

- planirani kompleks uz gradsko groblje
- objekti koji se zadržavaju
- sportski tereni

SAOBRAĆAJ

- primarna saobraćajnica
- sekundarna saobraćajnica
- intrazdarna saobraćajnica
- trotoar
- parking
- zelenilo
- zaštitno zelenilo
- zelene površine
- uređene površine
- prelaz
- potok

IZMJENA I DOPUNA RP "EKONOMIJA-BATVICE" ZAVIDOVIĆI-PRIJEDLOG- PLANIRANA PARCELACIJA R 1:1000

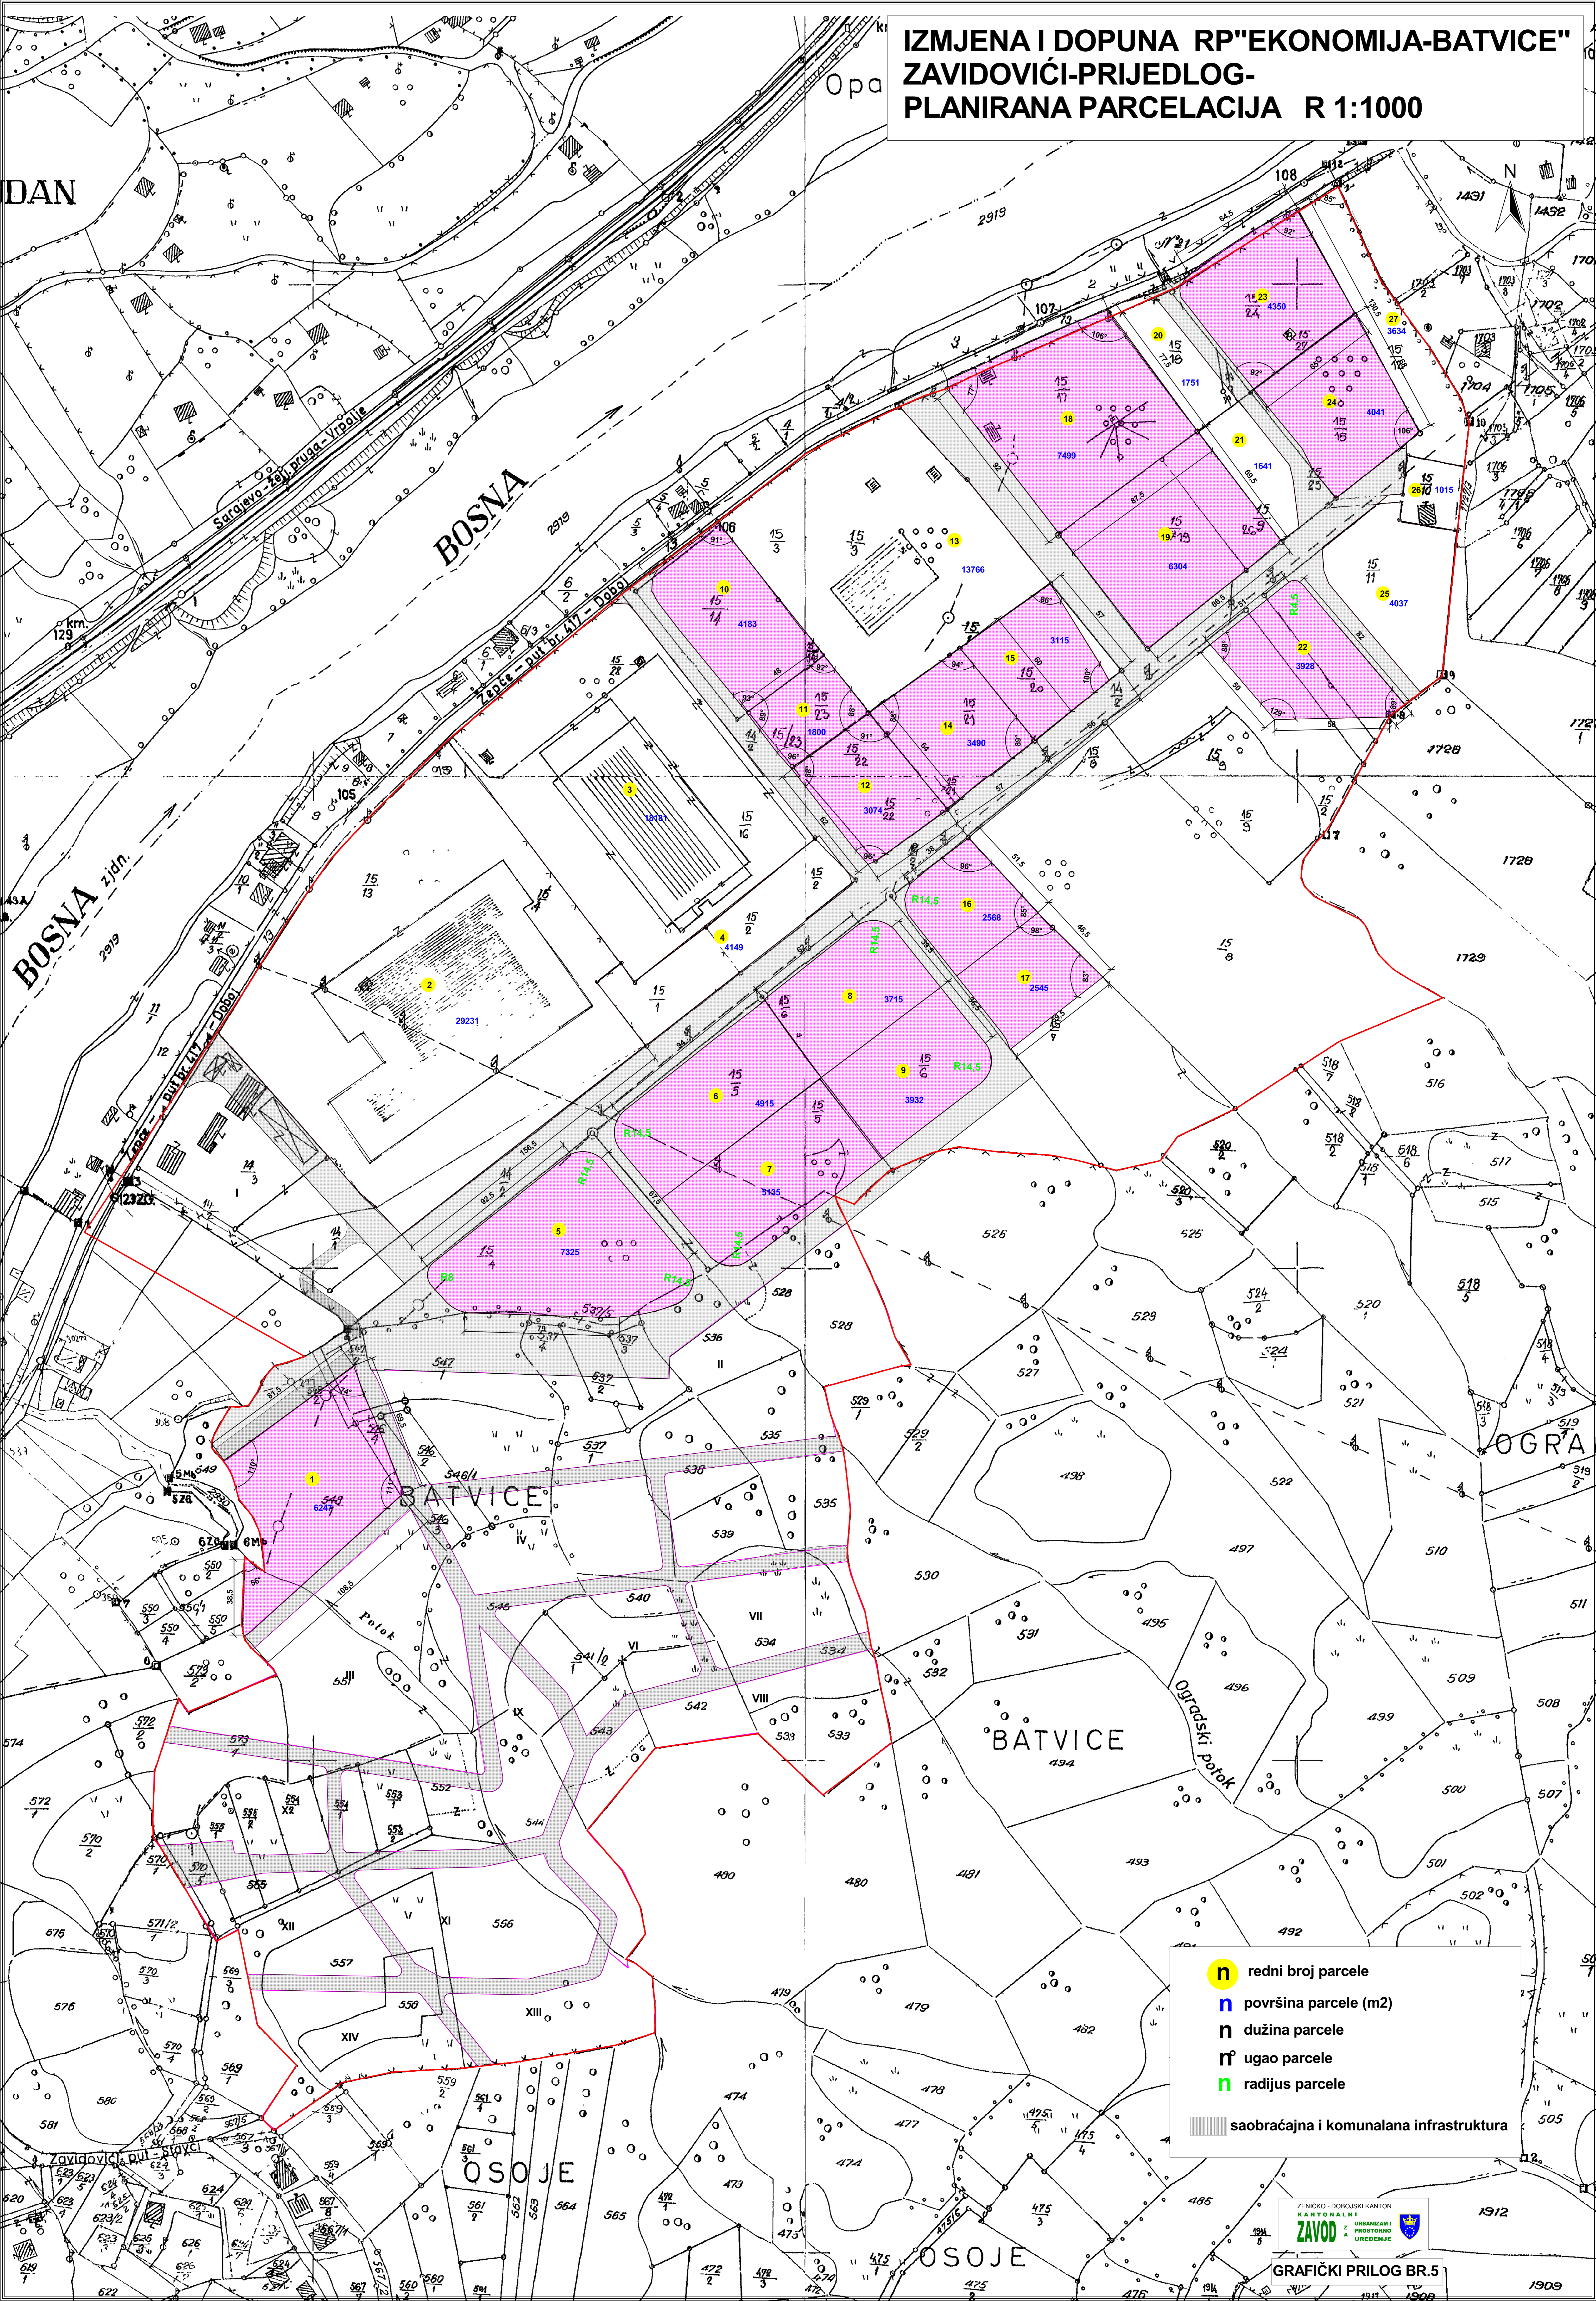

- n** redni broj parcele
- n** površina parcele (m²)
- n** dužina parcele
- n** ugao parcele
- n** radijus parcele
- saobraćajna i komunalna infrastruktura

